




ROOF DETAILS

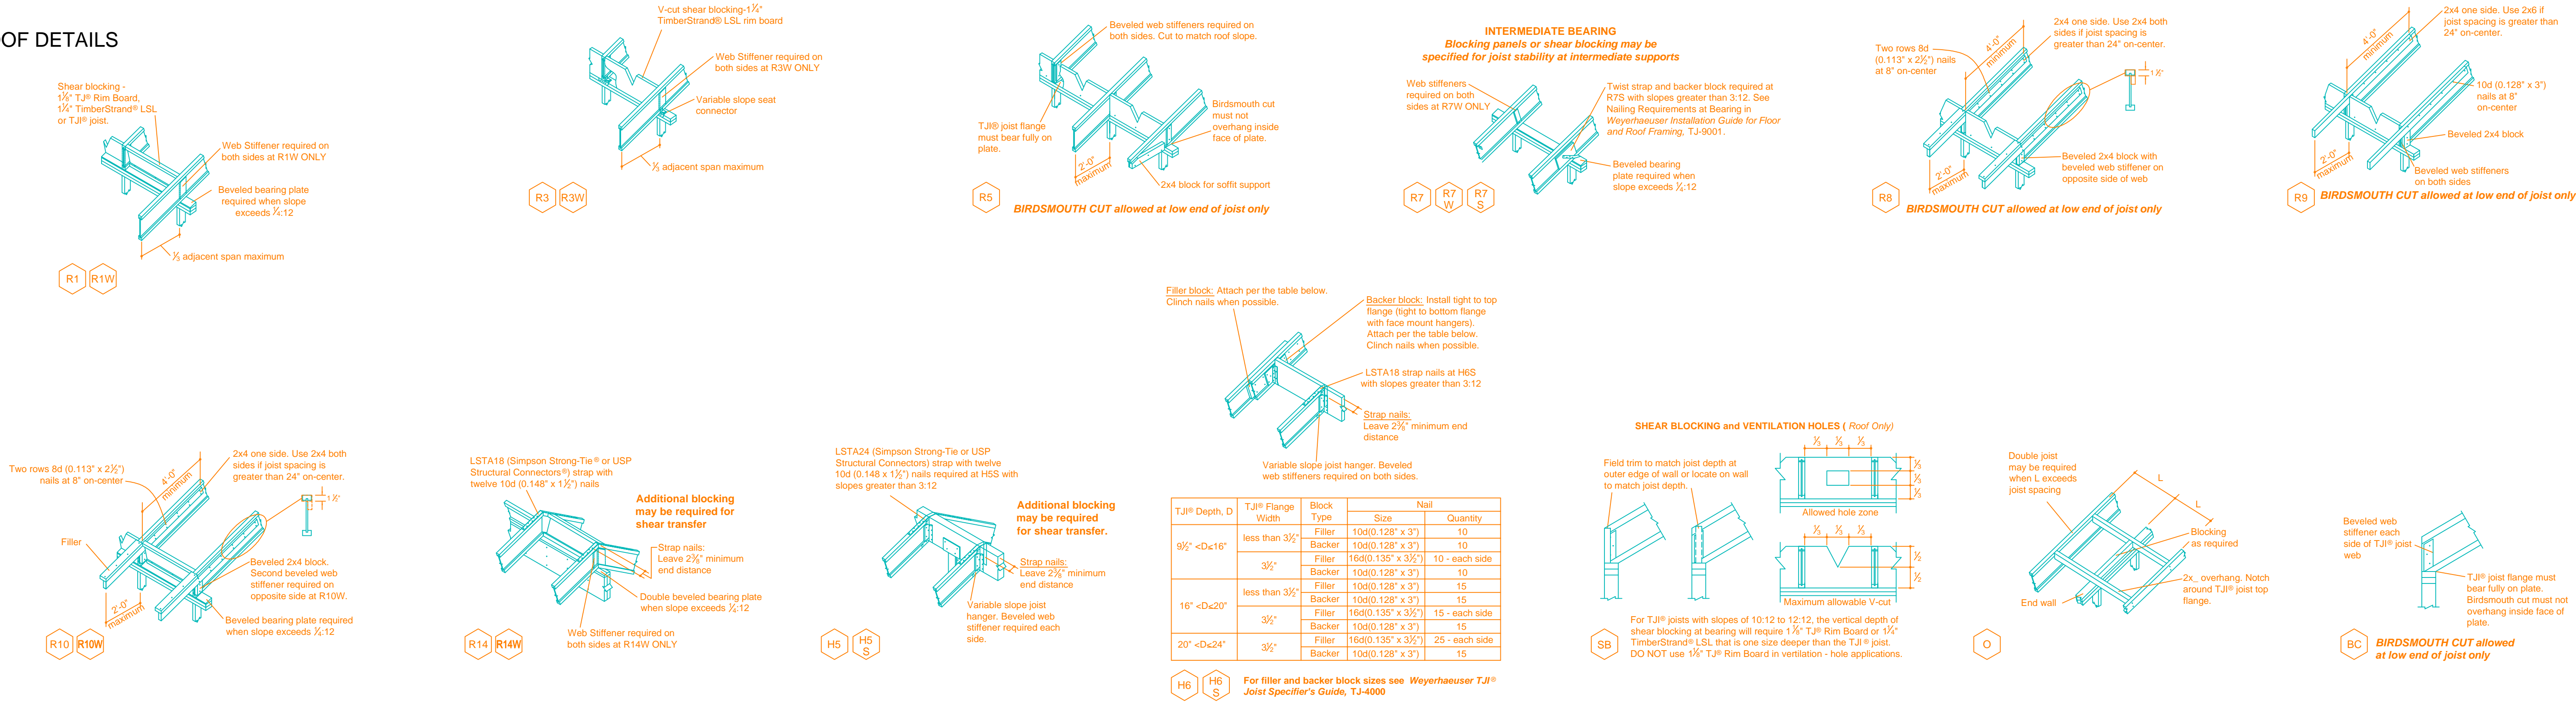

ROOF FRAMING DETAILS

